


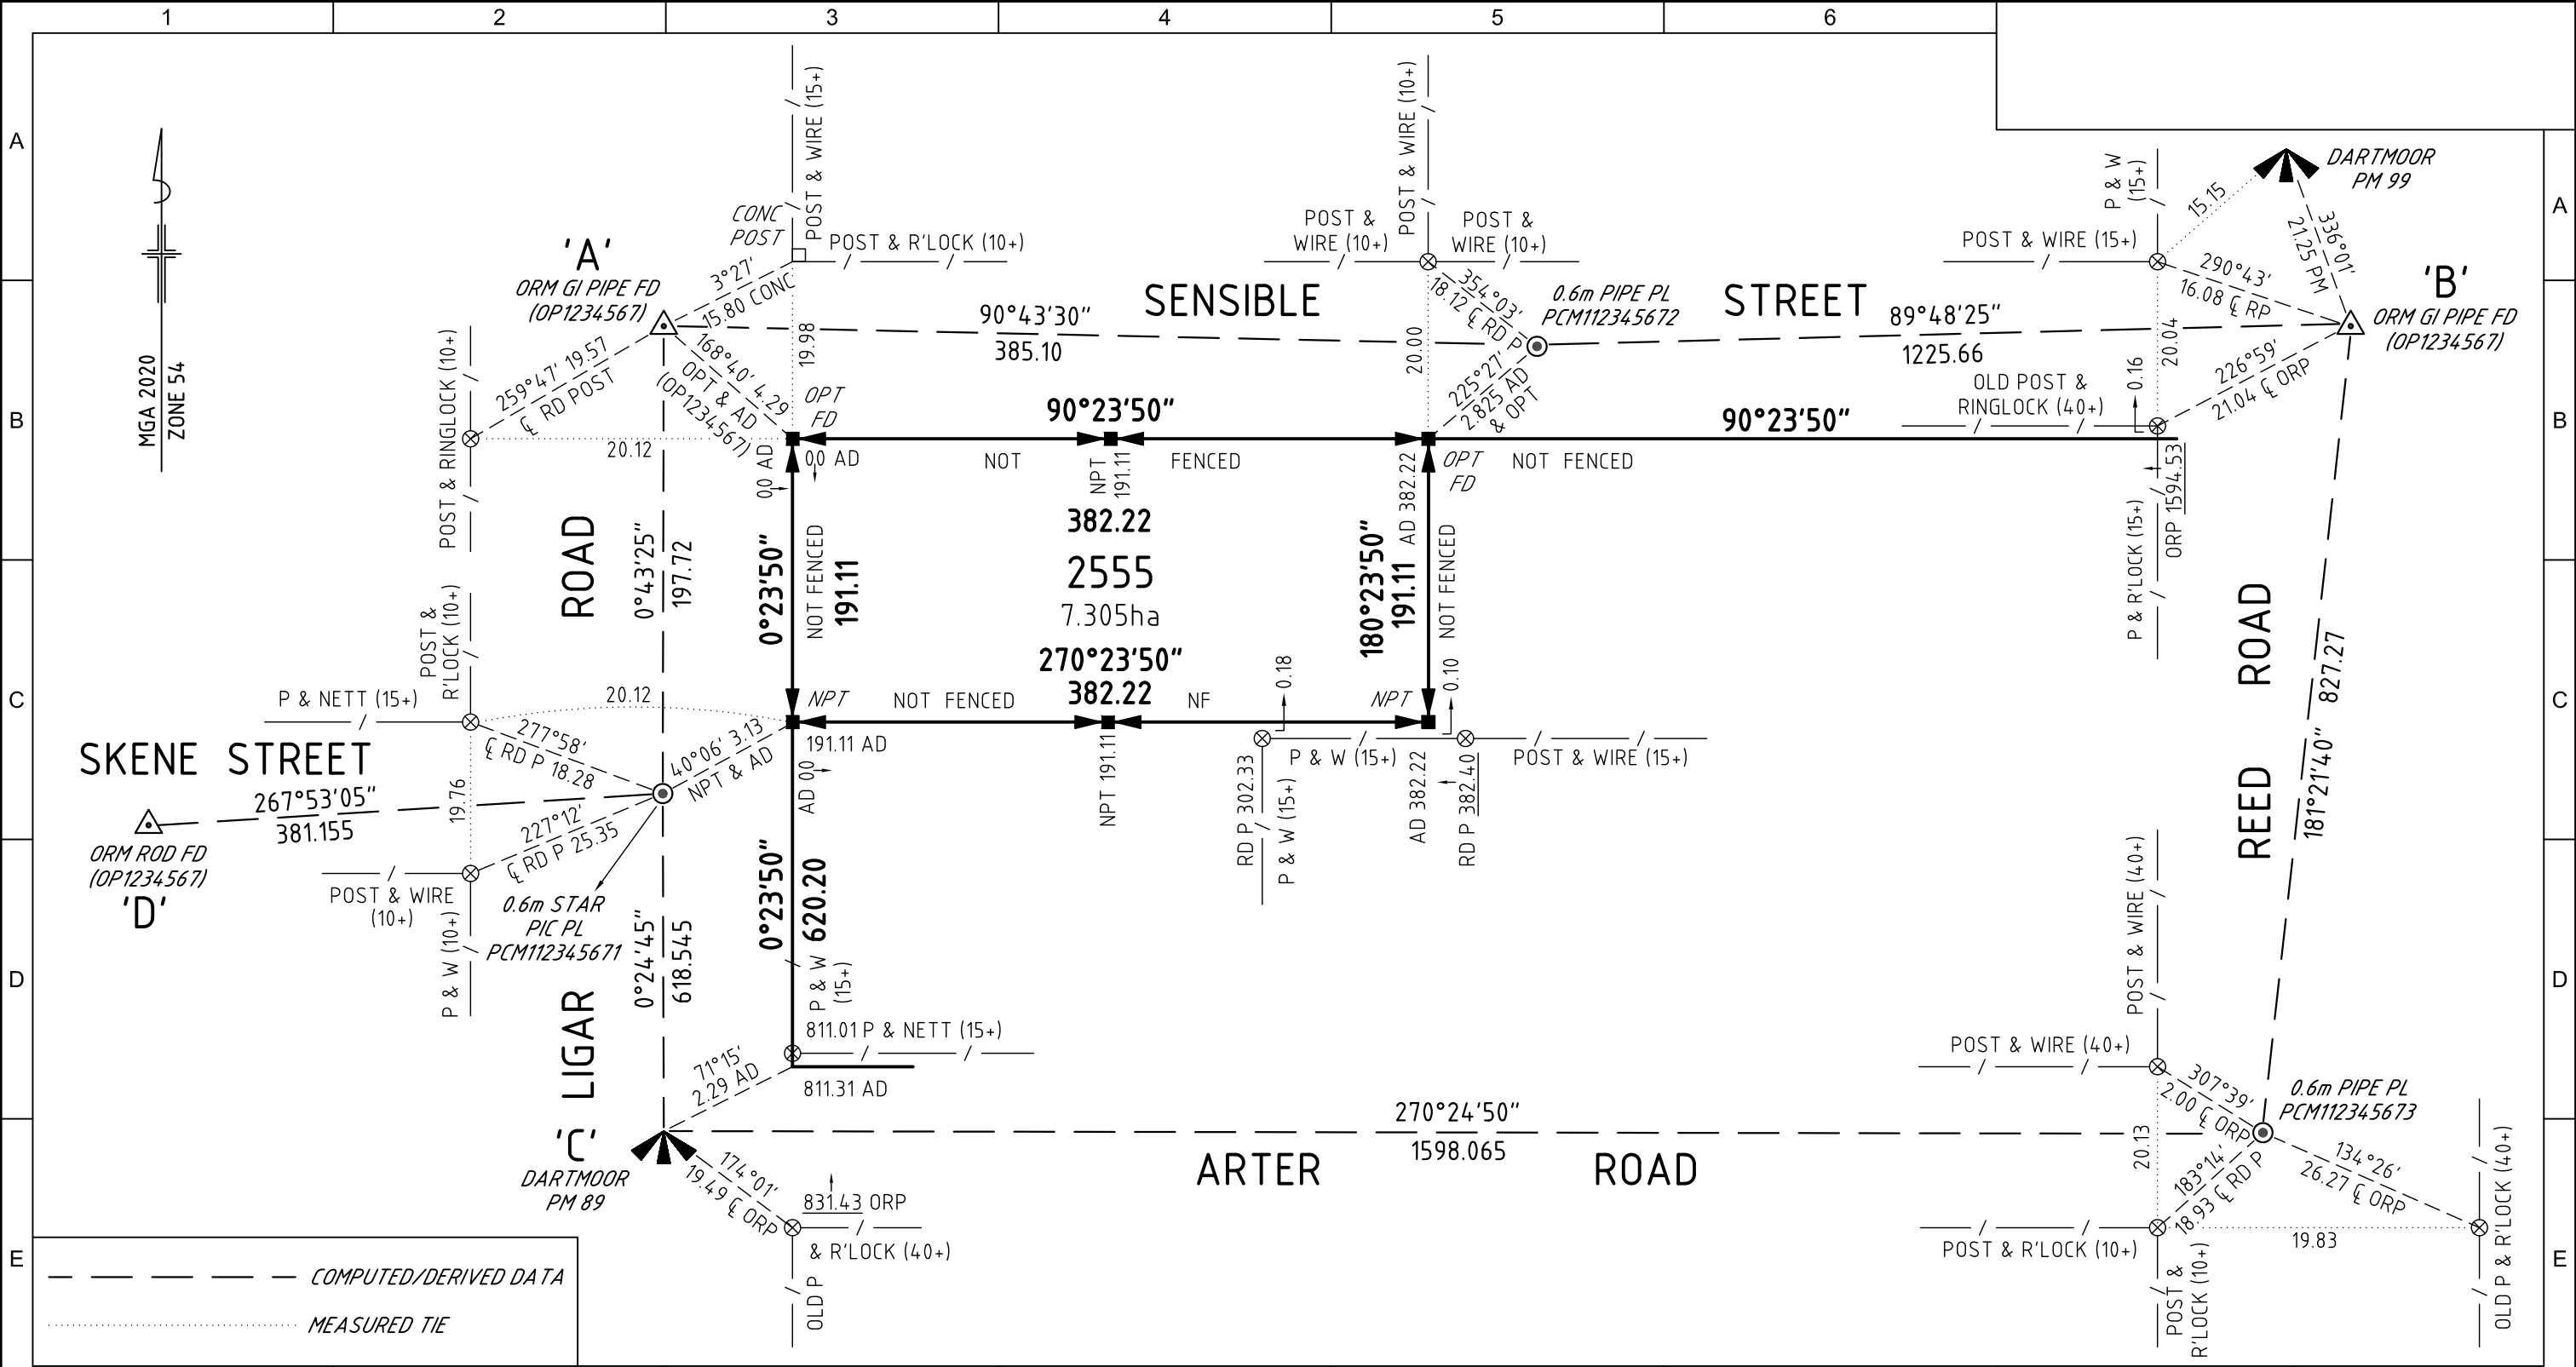

AMENDMENTS		ABSTRACT OF FIELD RECORDS		NOTATIONS	CERTIFICATION BY SURVEYOR
SURVEYOR-GENERAL VICTORIA DEPARTMENT OF TRANSPORT & PLANNING	SURVEYORS REFERENCE	COUNTY OF FOLLETT PARISH OF DARTMOOR TOWNSHIP OF DARTMOOR CROWN ALLOTMENT 2555		BEARING DATUM IS MGA2020 ZONE 54 CADASTRAL DATUM 'A'-'B'-'C'-'D' VIDE OP1234567 SUBTRACT 0°23'50" FROM SURVEY FOR OP1234567 SEE LICENSED SURVEYOR'S REPORT FOR FURTHER DATUM INFORMATION. SURVEY COMPLETED USING GNSS EQUIPMENT. MEASUREMENTS DERIVED FROM MEAN GNSS POSITIONS. APPROPRIATE CHECKS HAVE BEEN MADE TO ENABLE VERIFICATION. SEE REPORT. LENGTHS ARE IN METRES.	
		ORIGINAL SHEET SIZE : A3	SHEET 1 OF 1		